


DETACHED ACCESSORY STRUCTURES

MONOLITHIC FOOTING DETAIL (600 S.F. OR LESS)

NOT TO SCALE

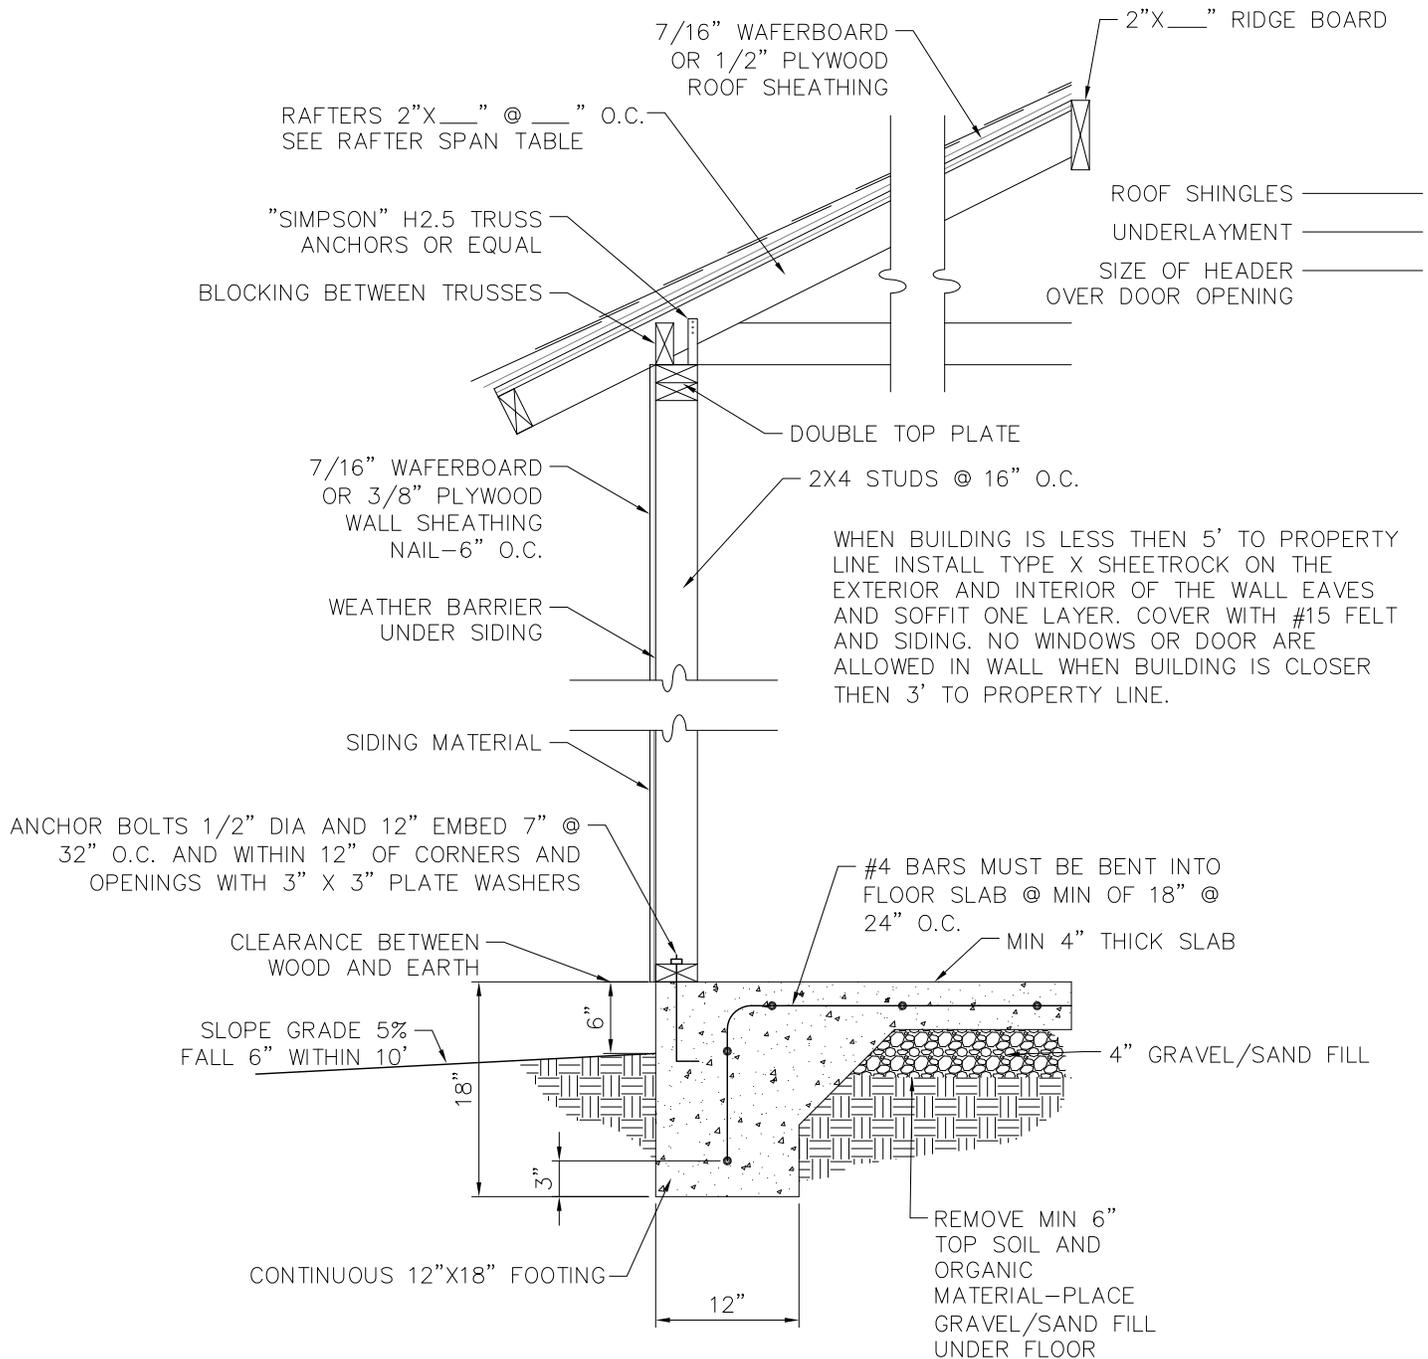

NOTE:
 THESE ARE MINIMUM STANDARDS FOR INSTALLING FOUNDATIONS FOR RESIDENTIAL PROJECTS. COMMERCIAL AND "SPECIAL" RESIDENTIAL PROJECTS WILL REQUIRE ENGINEERED FOUNDATIONS



City of Taylorsville
 Building Department
 2600 West Taylorsville Boulevard
 Taylorsville, Ut 84118
 (801)955-2030 Fax (801)955-2015

MONOLITHIC FOOTING DETAIL

SCD. DETAIL NO. 001

4/2009