


TYPICAL SINGLE FAMILY DWELLING CROSS-SECTION

NOT TO SCALE

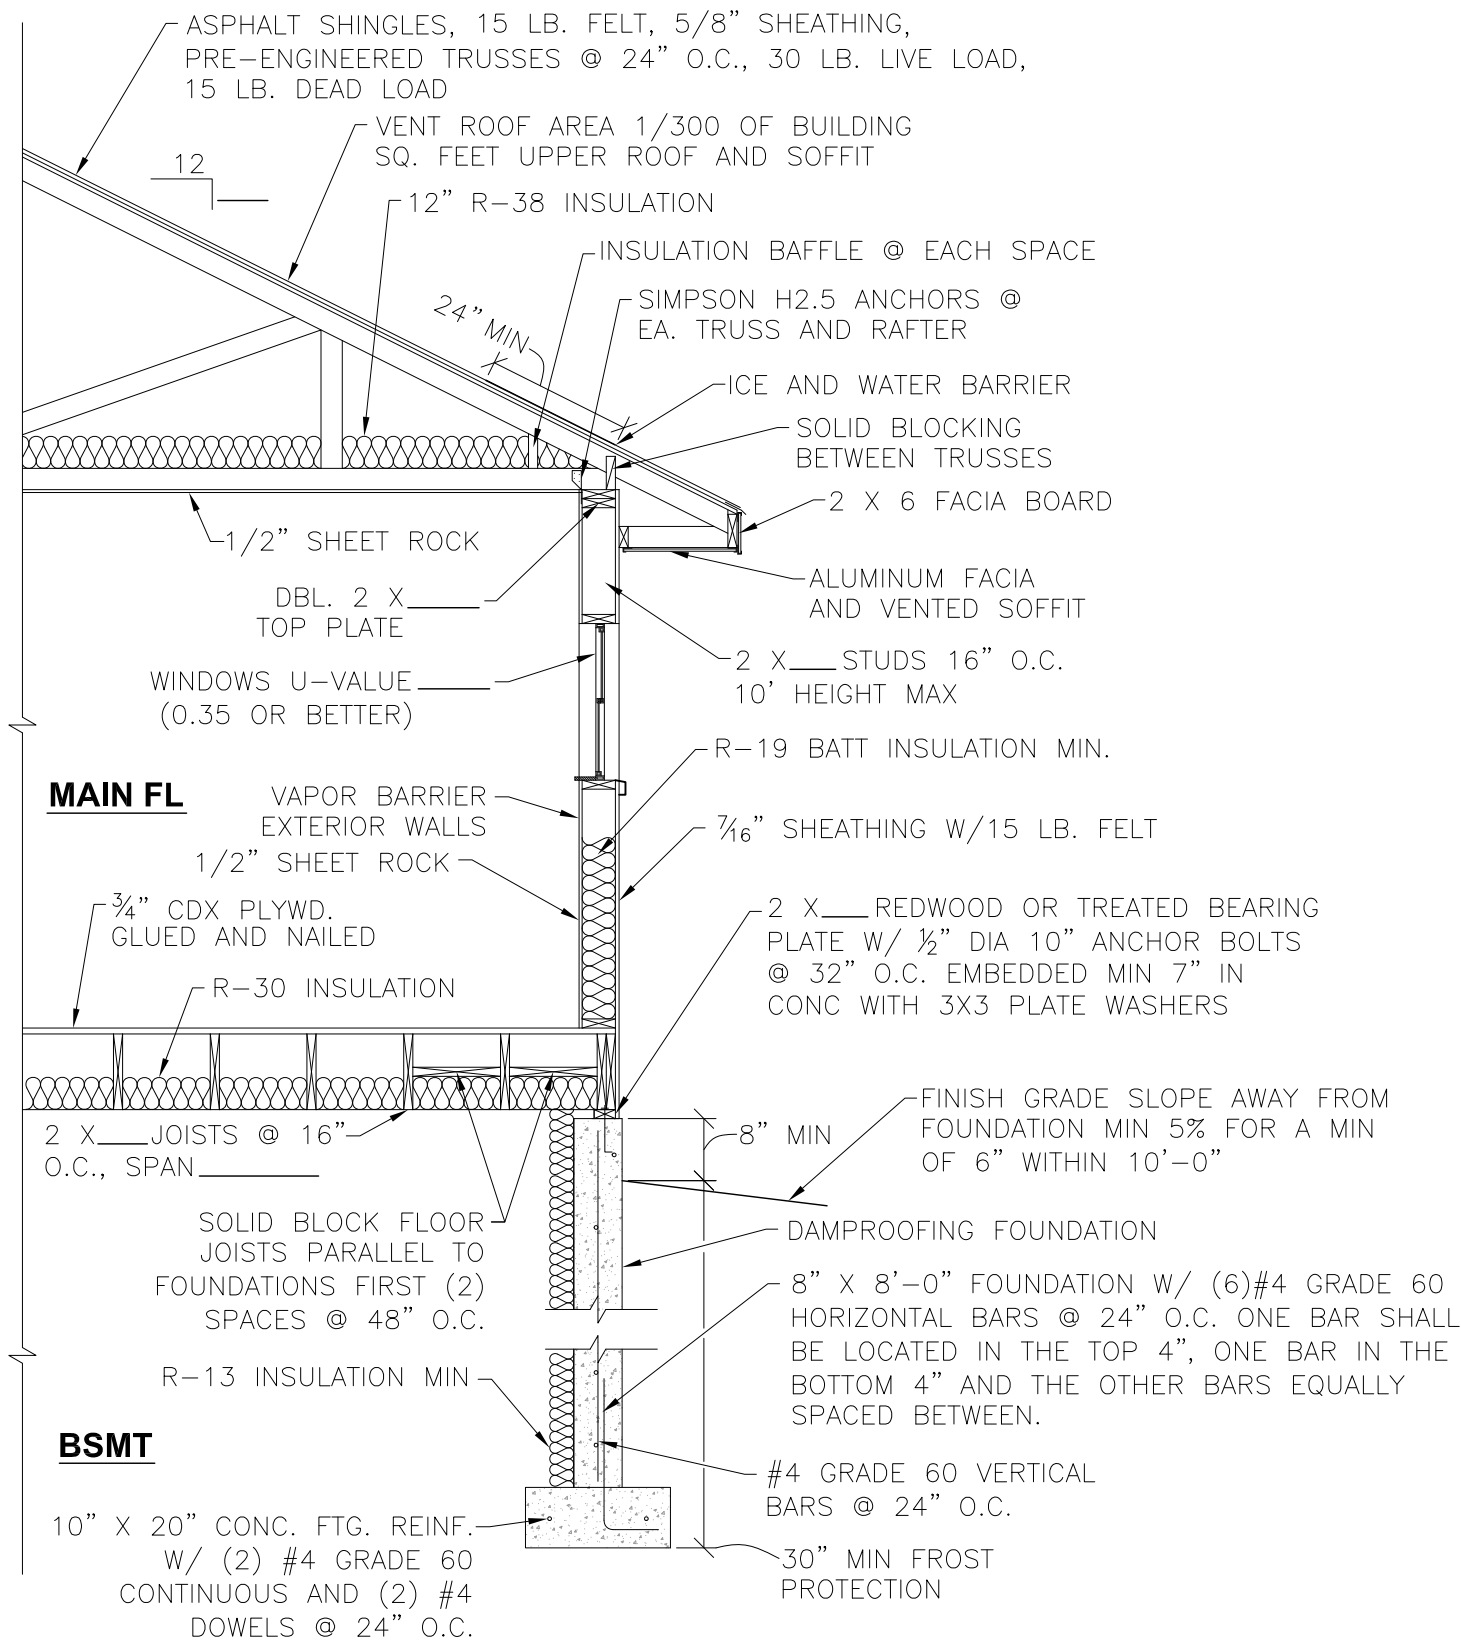

City of Taylorsville
 Building Department
 2600 West Taylorsville Boulevard
 Taylorsville, Ut 84118
 (801)955-2030 Fax (801)955-2015

WALL SECTION DETAIL (RESIDENTIAL)

SCD. DETAIL NO. 005

05/2010